




Solution 1

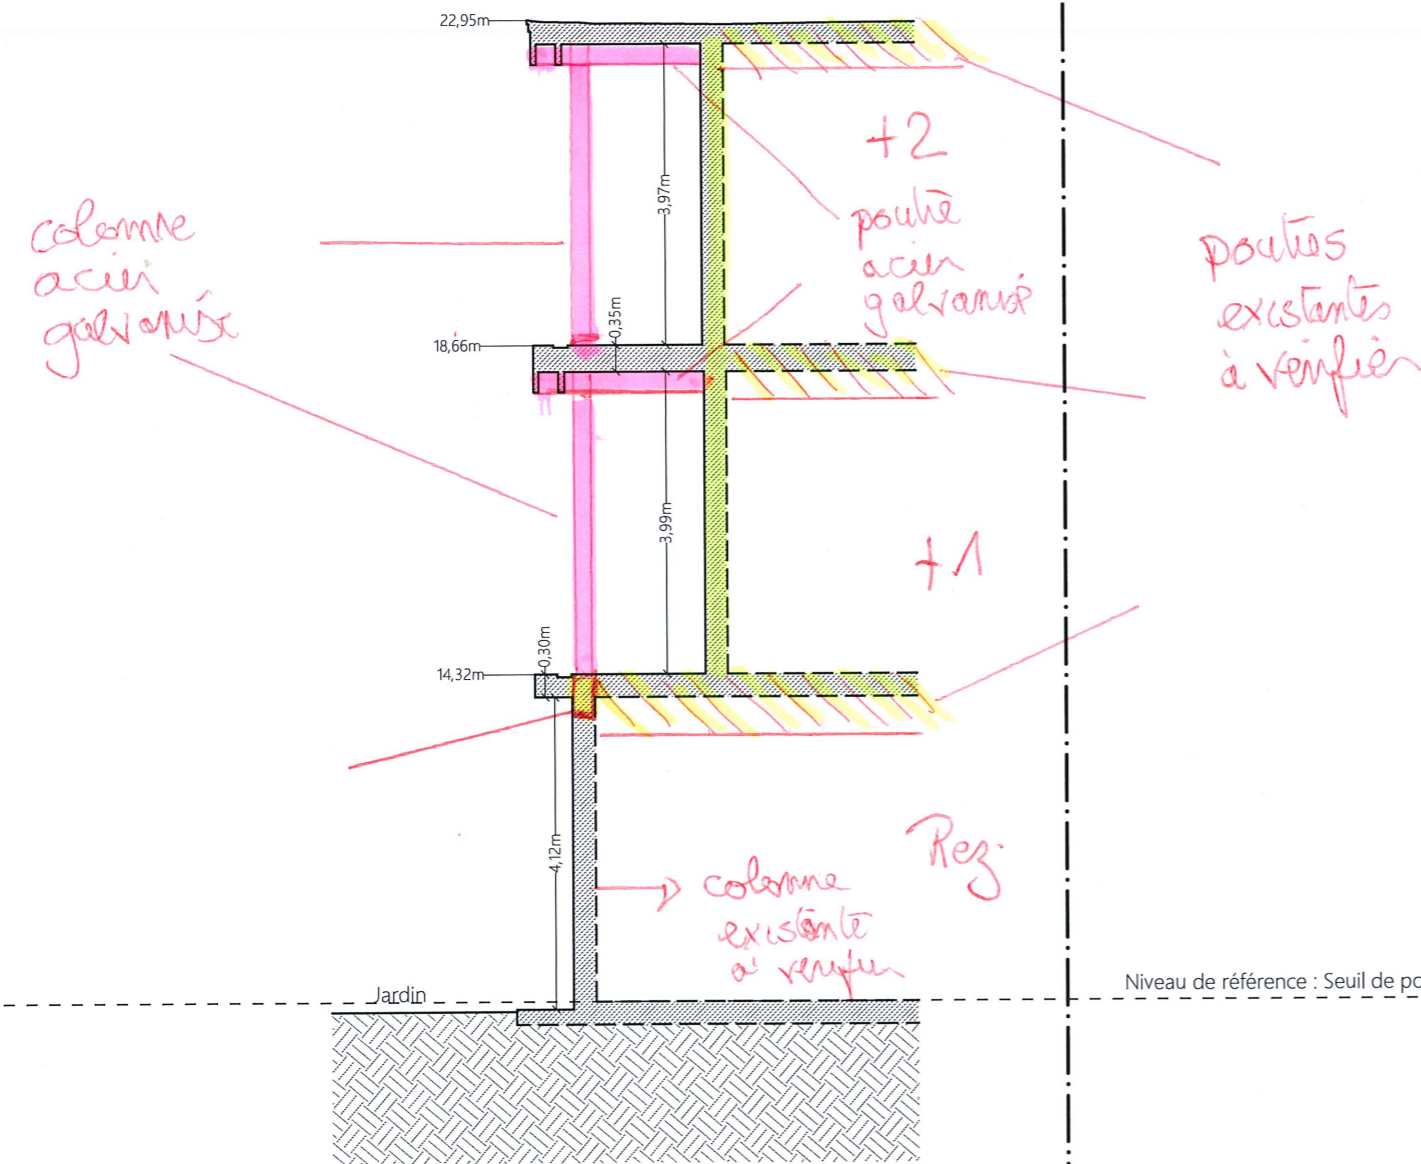

Solution 2

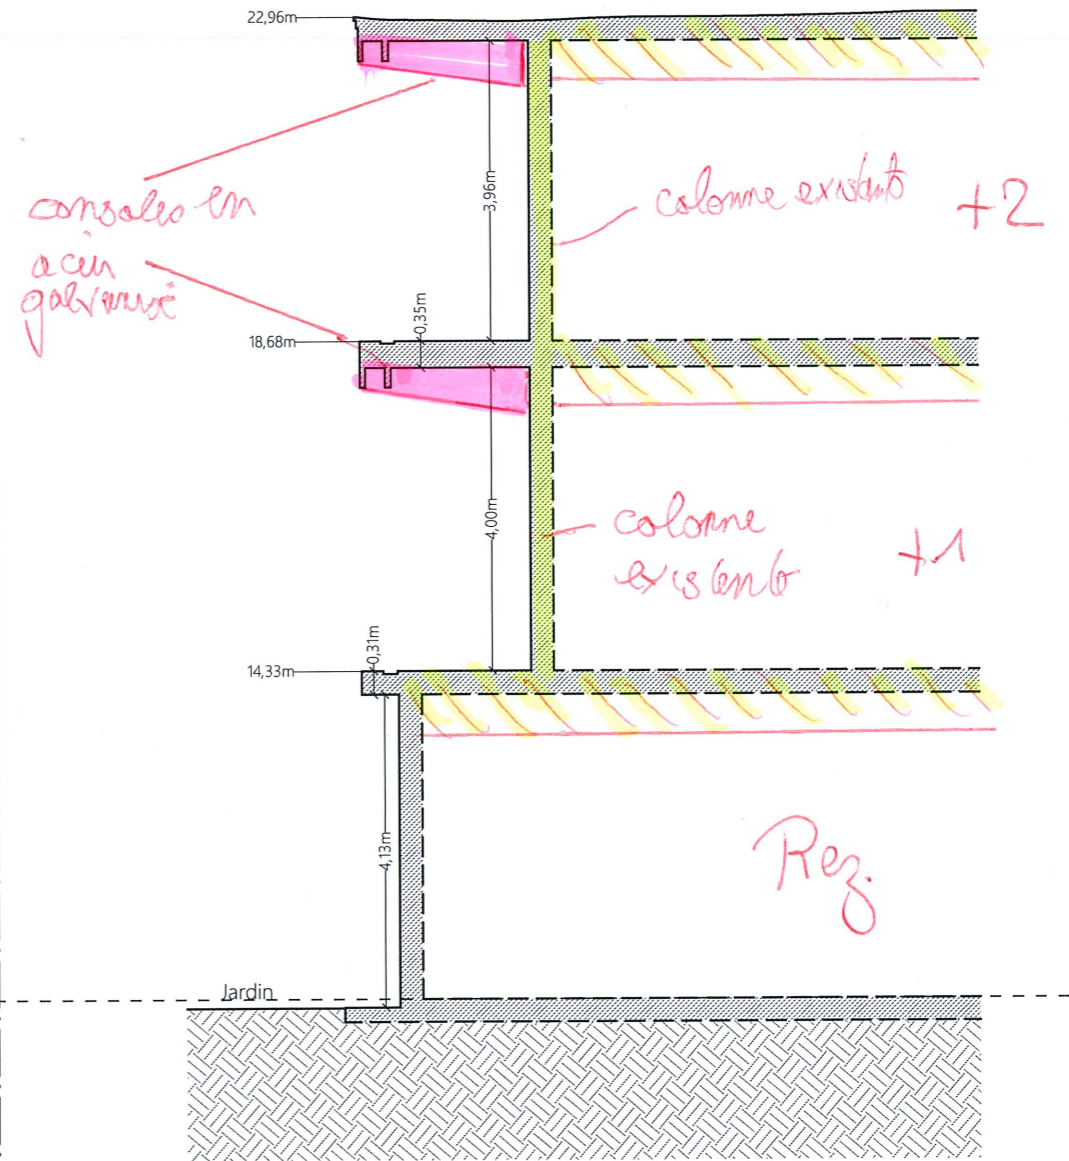

Crèche Fabiola
 Dossier
 12831-05
 04/04/2022

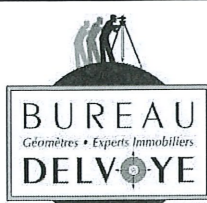

Situation : Avenue Jean Dubrucq, 90
 1080 Molenbeek-Saint-Jean

Echelle : 1/100 (A3)

Plan(s) : Coupe AA' et BB'

Ref. dossier : 2822

Date de relevé : 17/01/2022

Bureau Delvoye & Ass. sprl
 Rue Vanderkindere, 467 • B-1180 Bruxelles

GEO/04.00.93


Date de dessin : 19/01/2022

T : +32 2 346 67 99 • M : +32 475 71 71 01 • E-mail: info@delvoye.be • Site: www.delvoye.be • TVA: BE 0675 832 058 • IBAN: BE22 3630 7031 6047 • BIC: BBRU3333


Dessin : GDB



Grand Place, 5
 1440 Braine Le Château
 Tel : 32 (0) 2 391 46 80
 info@matriche.net

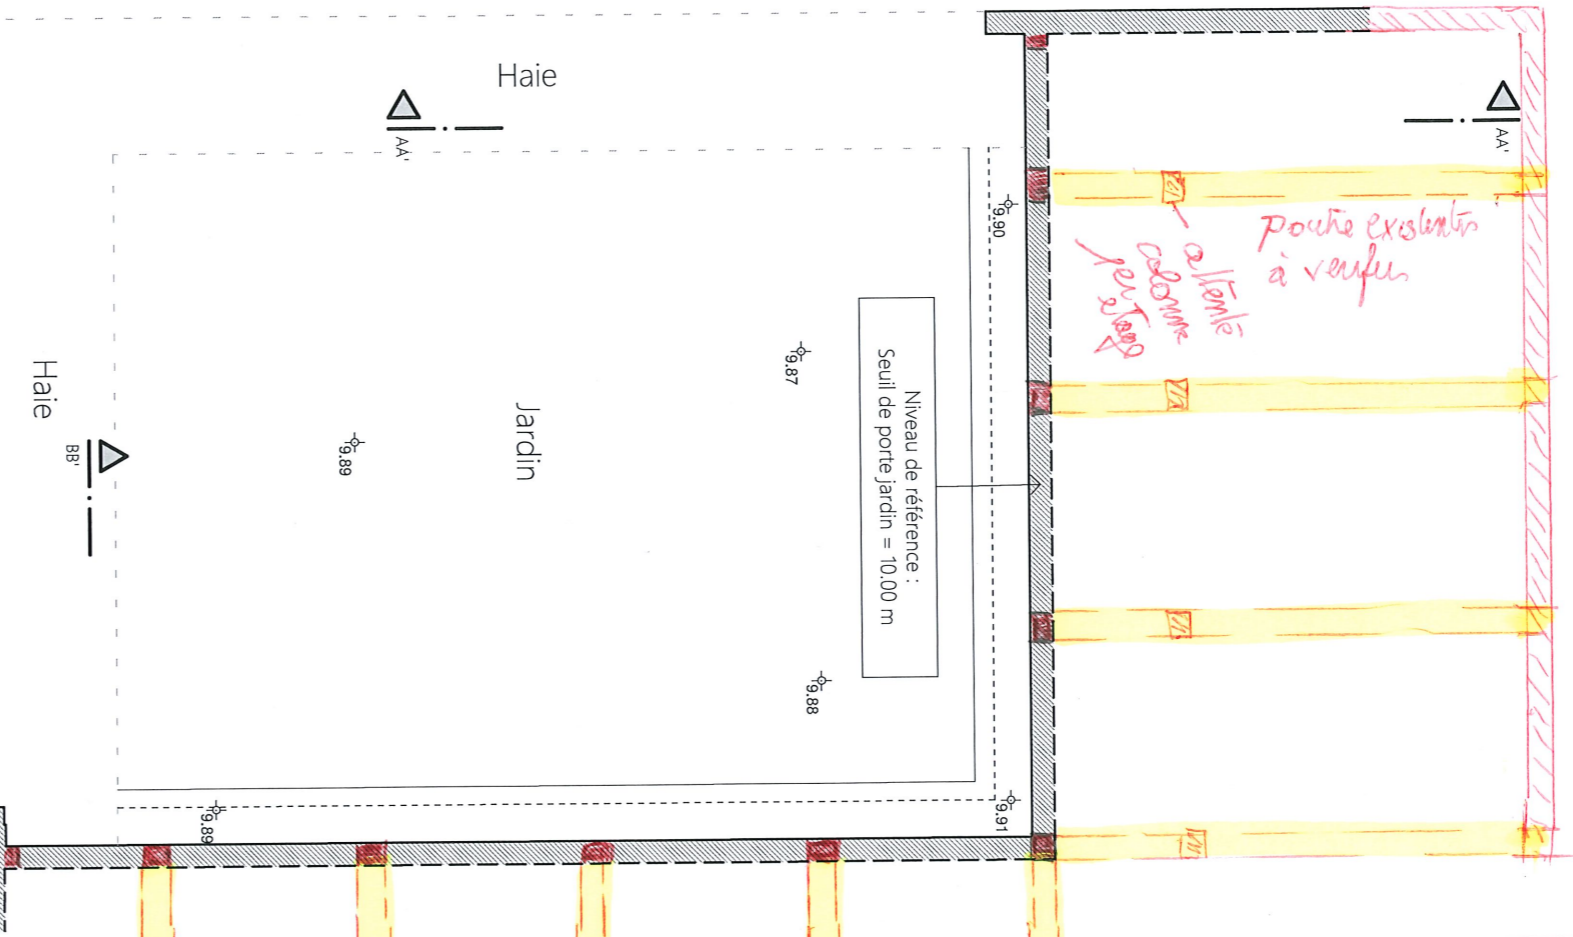

- Avenue Jean Dubrucq -

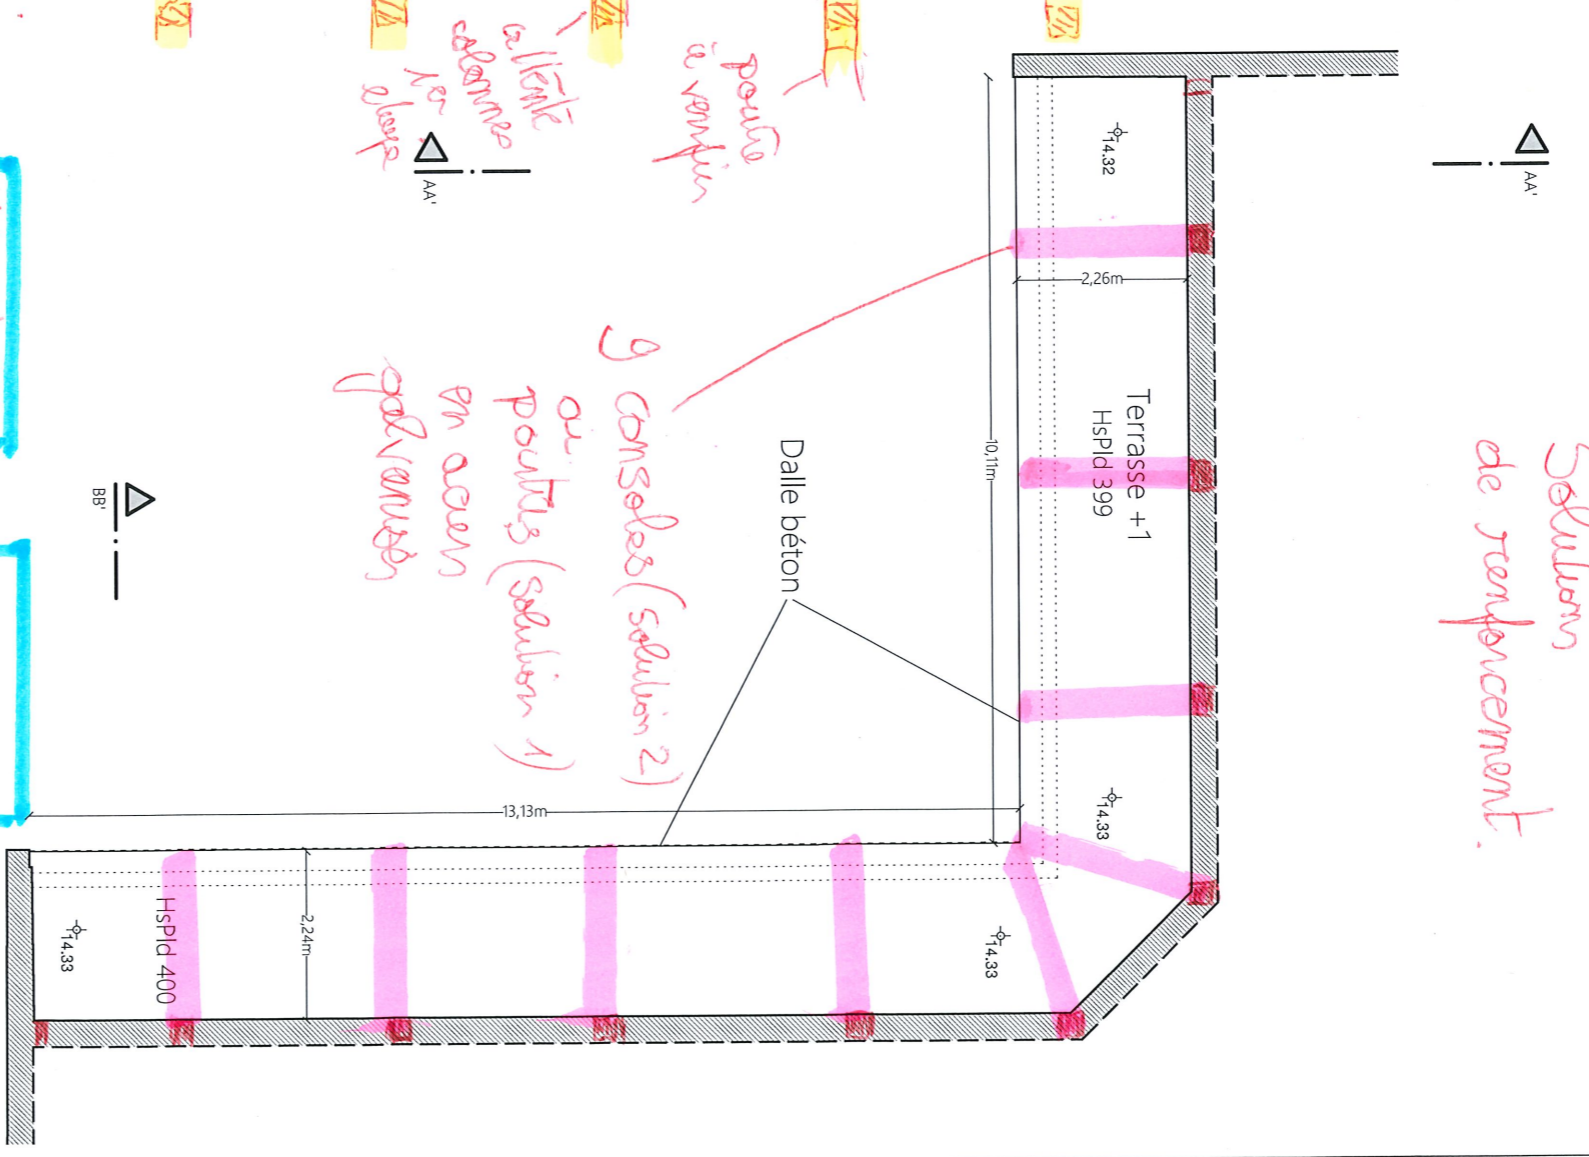


- Avenue Jean Dubrucq -

MATRIGHE
BUREAU D'ETUDE
STABILITE

Grand Place, 5
1440 Braine Le Château
Tel : 32 (0) 2 391 46 80
info@matrichenet

Crédite Fabrice
Dossier
12831-15
04/04/2022

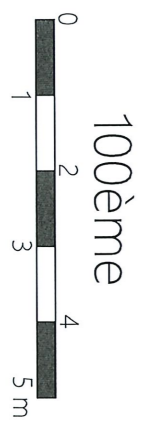

Situation : Avenue Jean Dubrucq, 90
1080 Molenbeek-Saint-Jean

Plan(s) : +0 et +1

Echelle : 1/100 (A3)

Ref. dossier : 2822

GEO/04.00.93

Bureau Delvoye & As. sprl
Rue Vanderlindere, 457 • B-1180 Brussels

Tel: +32 2 346 67 99 • M: +32 475 71 71 01 • Email: info@delvoye.be • Site: www.delvoye.be • TVA: BE 6075 832 078 • IBAN: BE22 3650 7031 6649 • BIC: BDRIBEBB

Date de relevé : 17/01/2022

Date de dessin : 19/01/2022

Dessin : GDB